


© COPYRIGHT MANNING ELLIOTT PARTNERSHIP 2017.
THIS DRAWING IS THE PROPERTY OF MANNING ELLIOTT PARTNERSHIP.
IT MUST NOT BE COPIED OR REPRODUCED OR DIVULGED
TO ANYONE WITHOUT PERMISSION.
DO NOT SCALE OFF THIS DRAWING. ANY DISCREPANCIES TO BE
REFERRED TO MANNING ELLIOTT PARTNERSHIP.

REVISIONS:
REVISIONS:

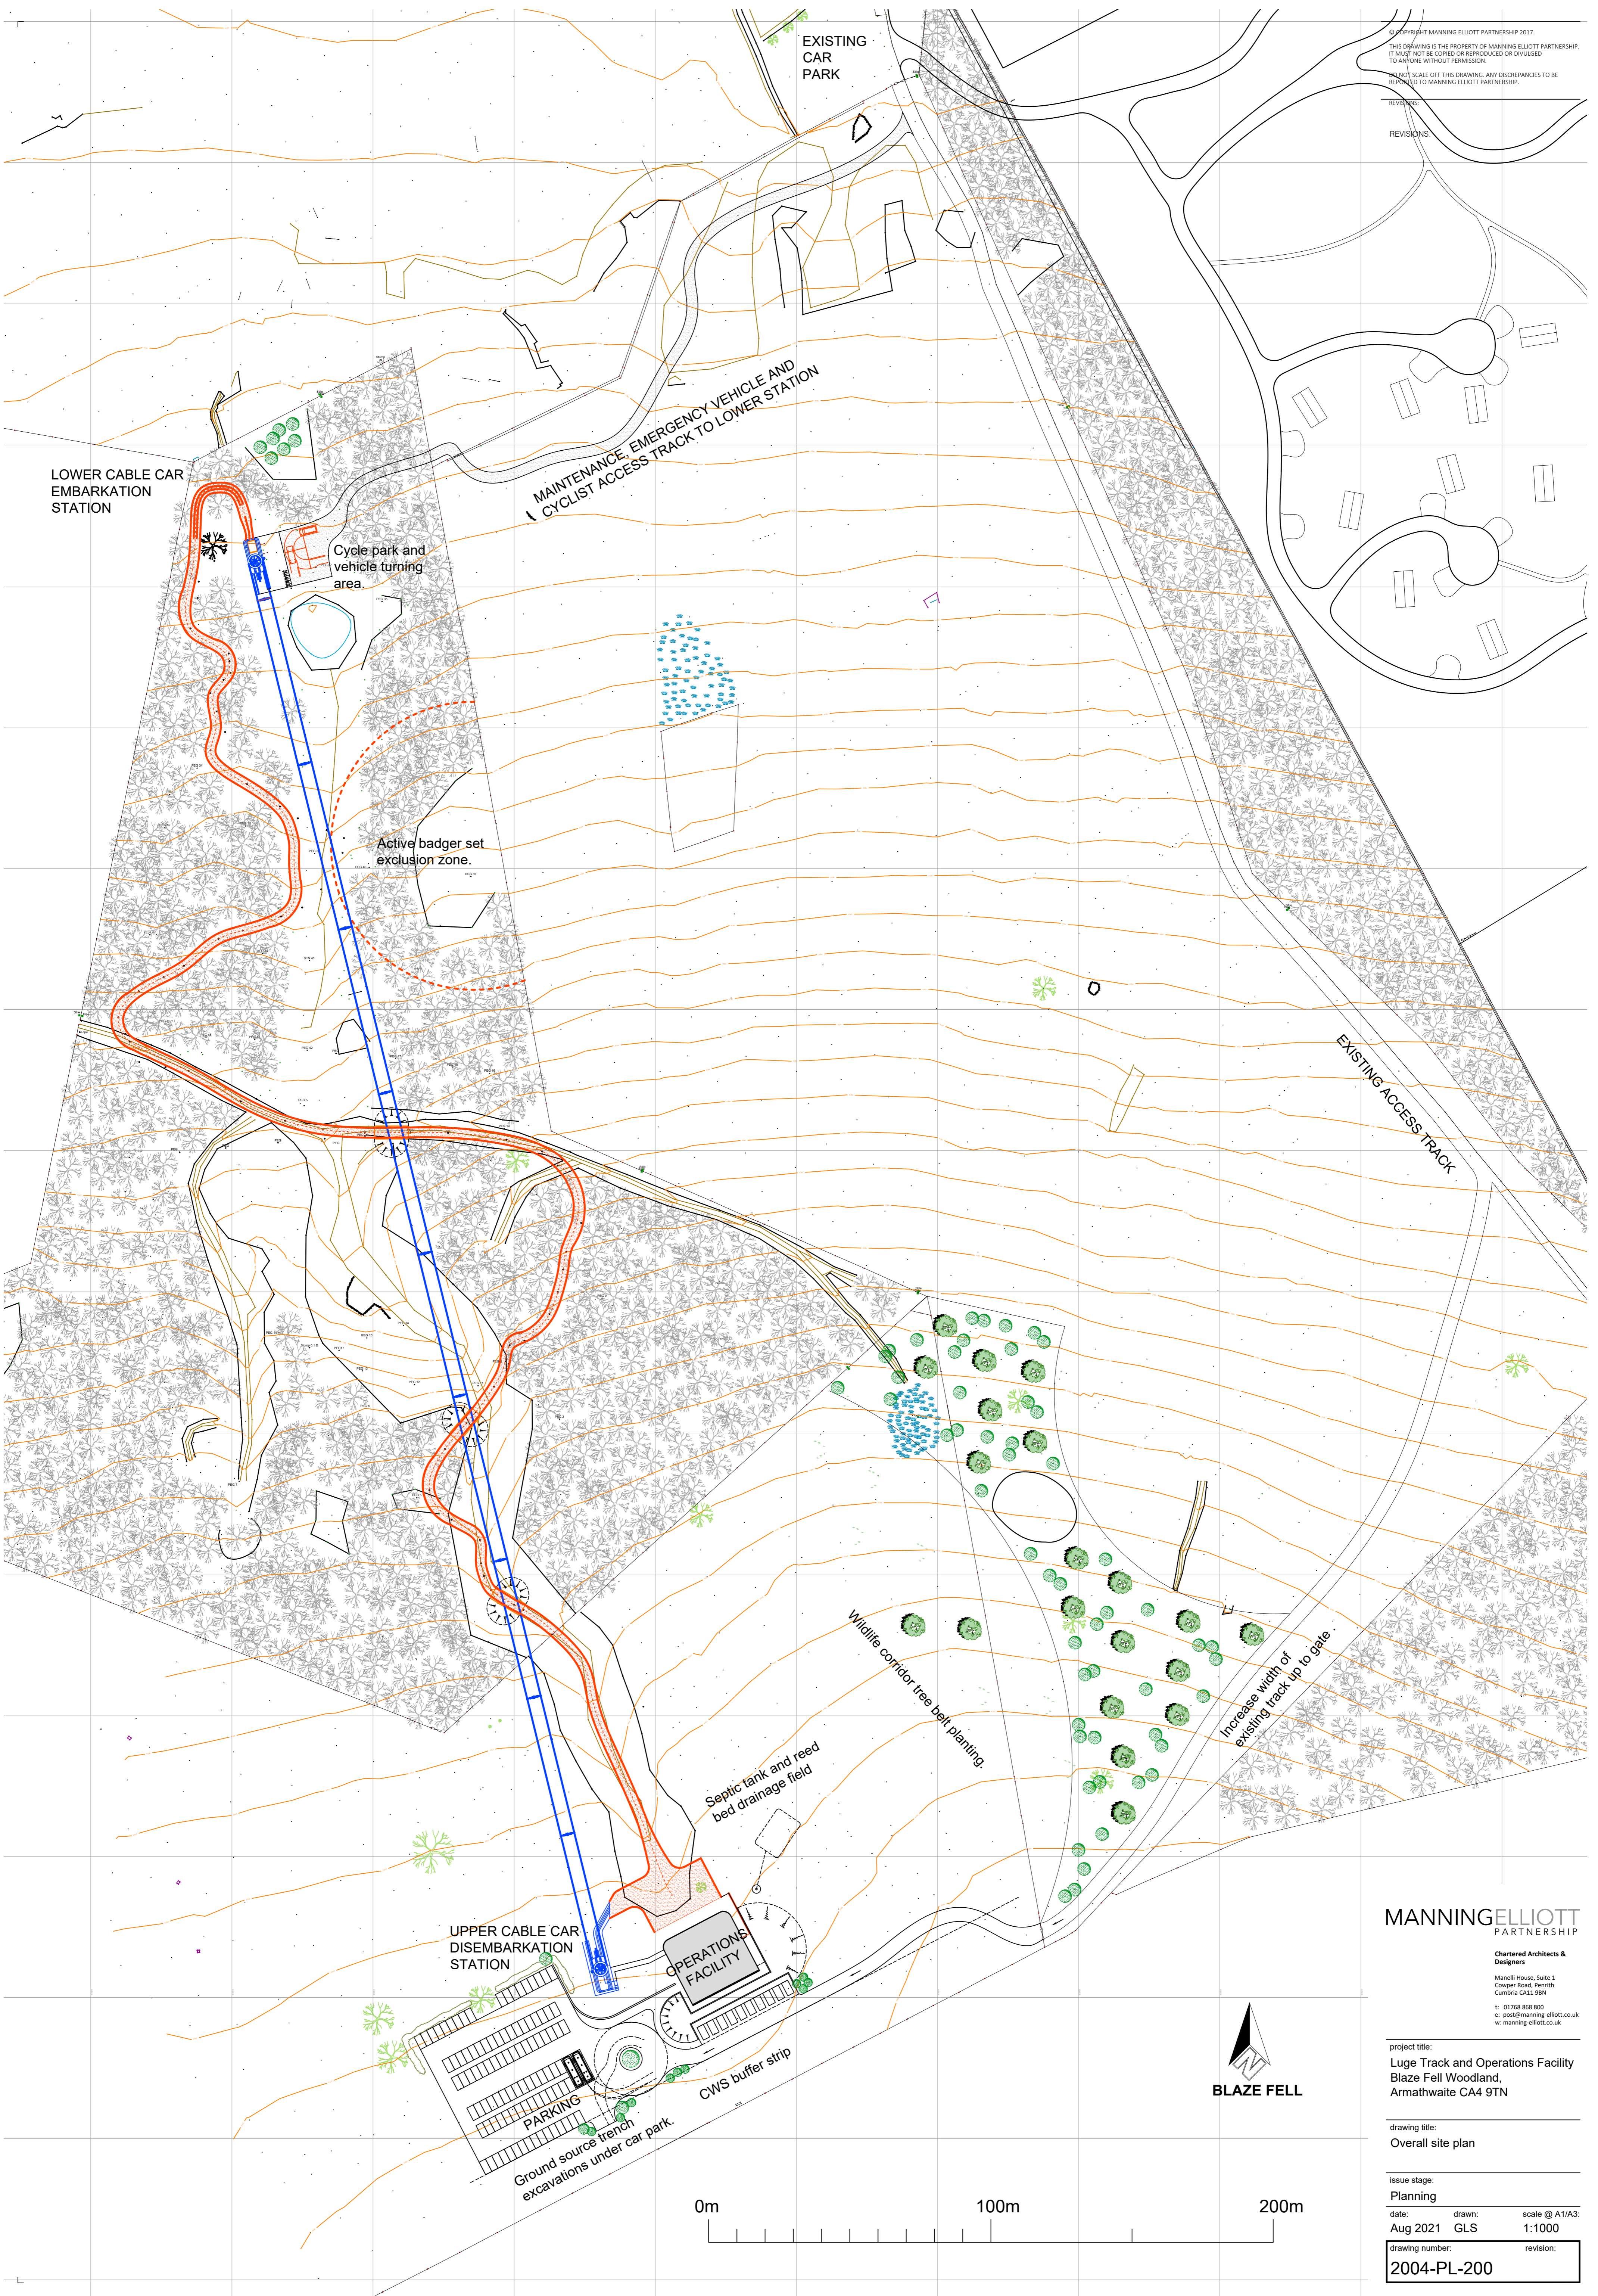

MANNINGELLIOTT
PARTNERSHIP

Chartered Architects & Designers
Manell House, Suite 1
Cowper Road, Penrith
Cumbria CA12 9BN
t: 01768 888 800
e: post@manning-elliott.co.uk
w: manning-elliott.co.uk

project title:
**Luge Track and Operations Facility
Blaze Fell Woodland,
Armathwaite CA4 9TN**

drawing title:
Overall site plan

issue stage:
Planning

date: Aug 2021
drawn: GLS
scale @ A1/A3:
1:1000

drawing number:
2004-PL-200
revision:

