



© COPYRIGHT MANNING ELLIOTT PARTNERSHIP 2021.  
 THIS DRAWING IS THE PROPERTY OF MANNING ELLIOTT PARTNERSHIP.  
 IT MUST NOT BE COPIED OR REPRODUCED OR DIVULGED  
 TO ANYONE WITHOUT PERMISSION.  
 DO NOT SCALE OFF THIS DRAWING. ANY DISCREPANCIES TO BE  
 REPORTED TO MANNING ELLIOTT PARTNERSHIP.


REVISIONS:		
Revision	DESCRIPTION	
--		00.00.00

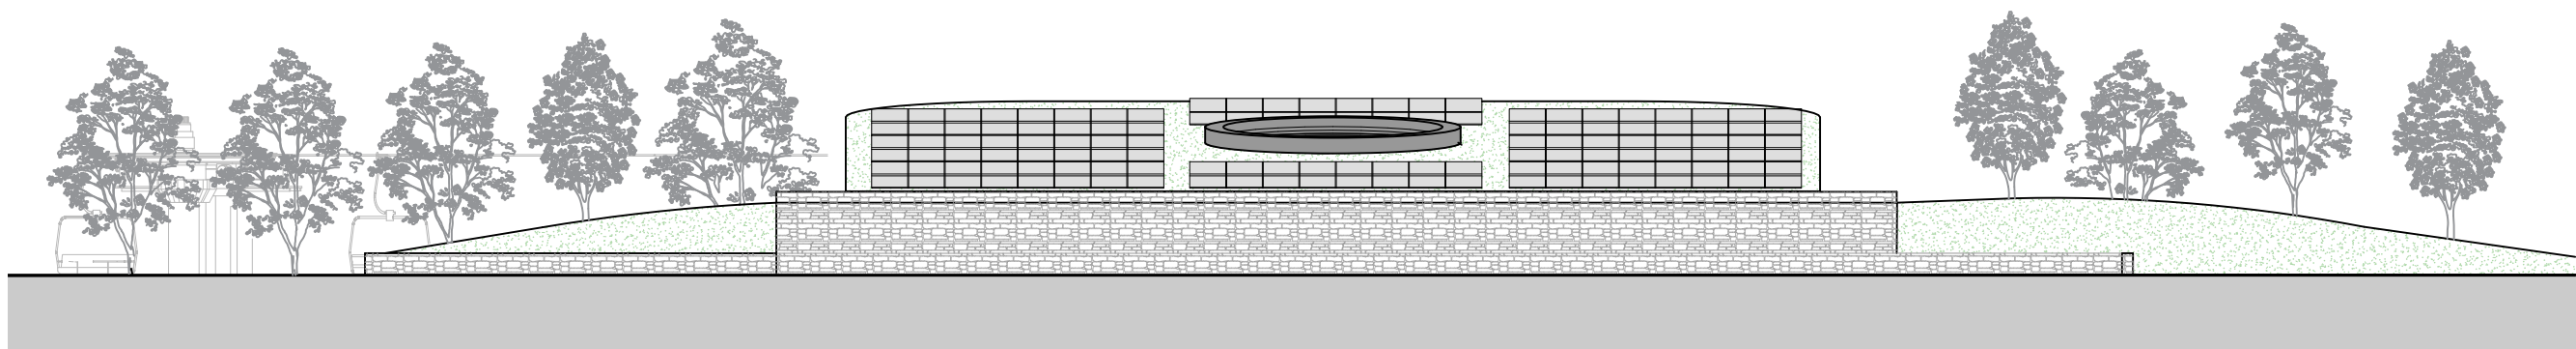

South Elevation as Proposed

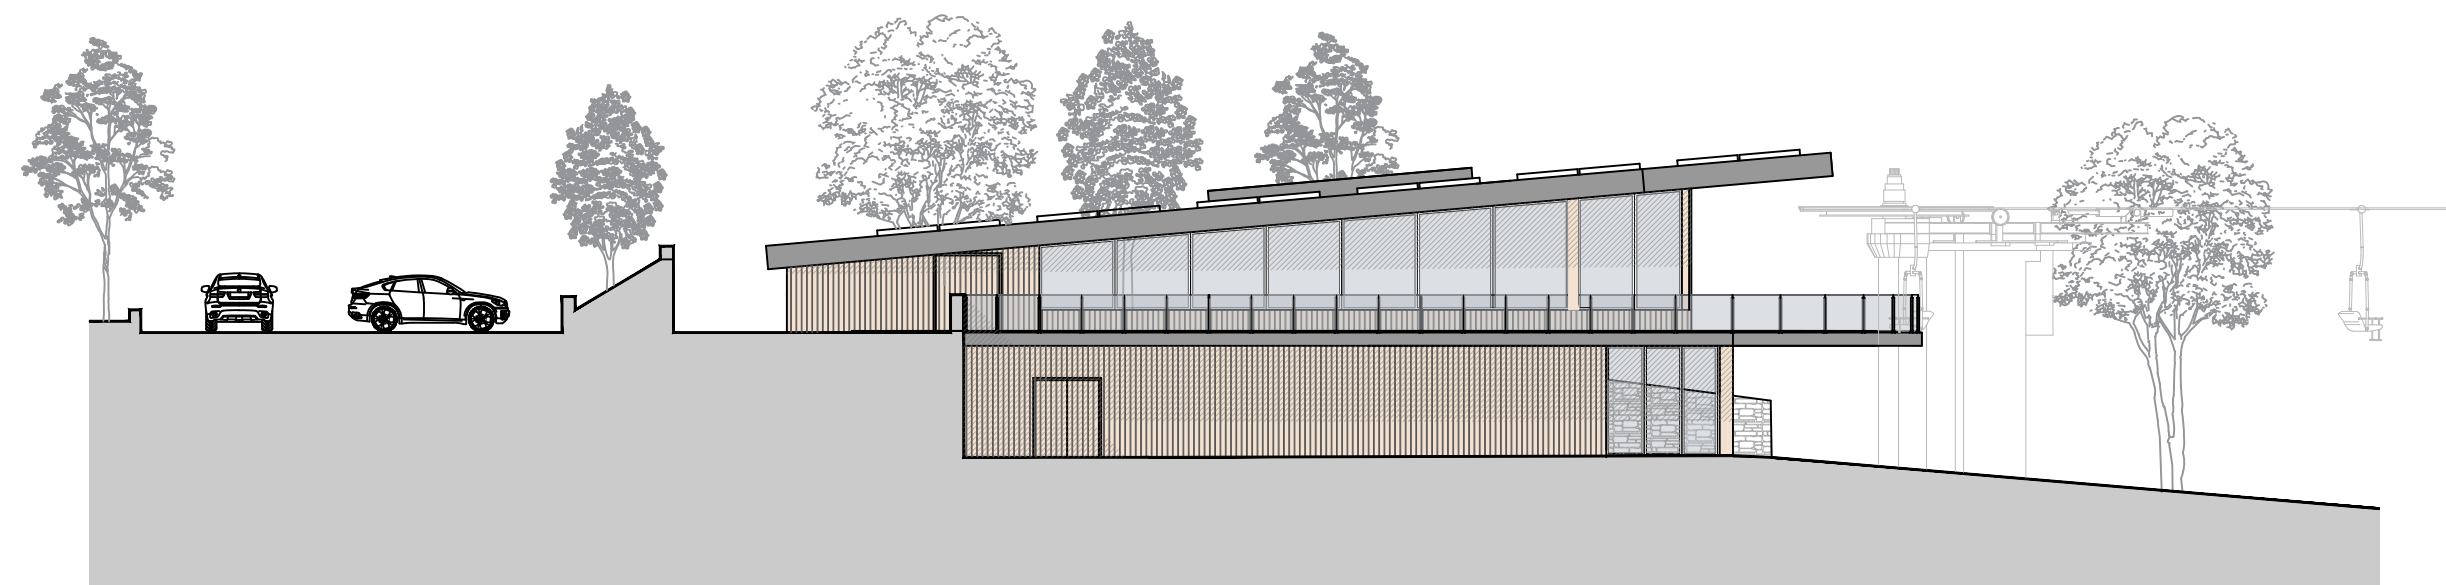

East Elevation as Proposed

 

**MANNINGELLIOTT**  
 PARTNERSHIP

Chartered Architects &  
 Designers

Manelli House, Suite 1  
 Cowper Road, Penrith  
 Cumbria CA11 9BN

t: 01768 868 800  
 e: post@manning-elliott.co.uk  
 w: manning-elliott.co.uk

project title:  
**Luge Track & Operations Facility**  
 Blaze Fell Woodland  
 Armathwaite, CA4 9TN

drawing title:  
**North & West Elevations**  
 as Proposed

issue stage:  
 Planning

date: Aug 2021    drawn: CS/LS    scale @ A3: 1:200

drawing number: <b>2004-PL501</b>	revision: <b>A</b>
--------------------------------------	-----------------------