
REVISIONS

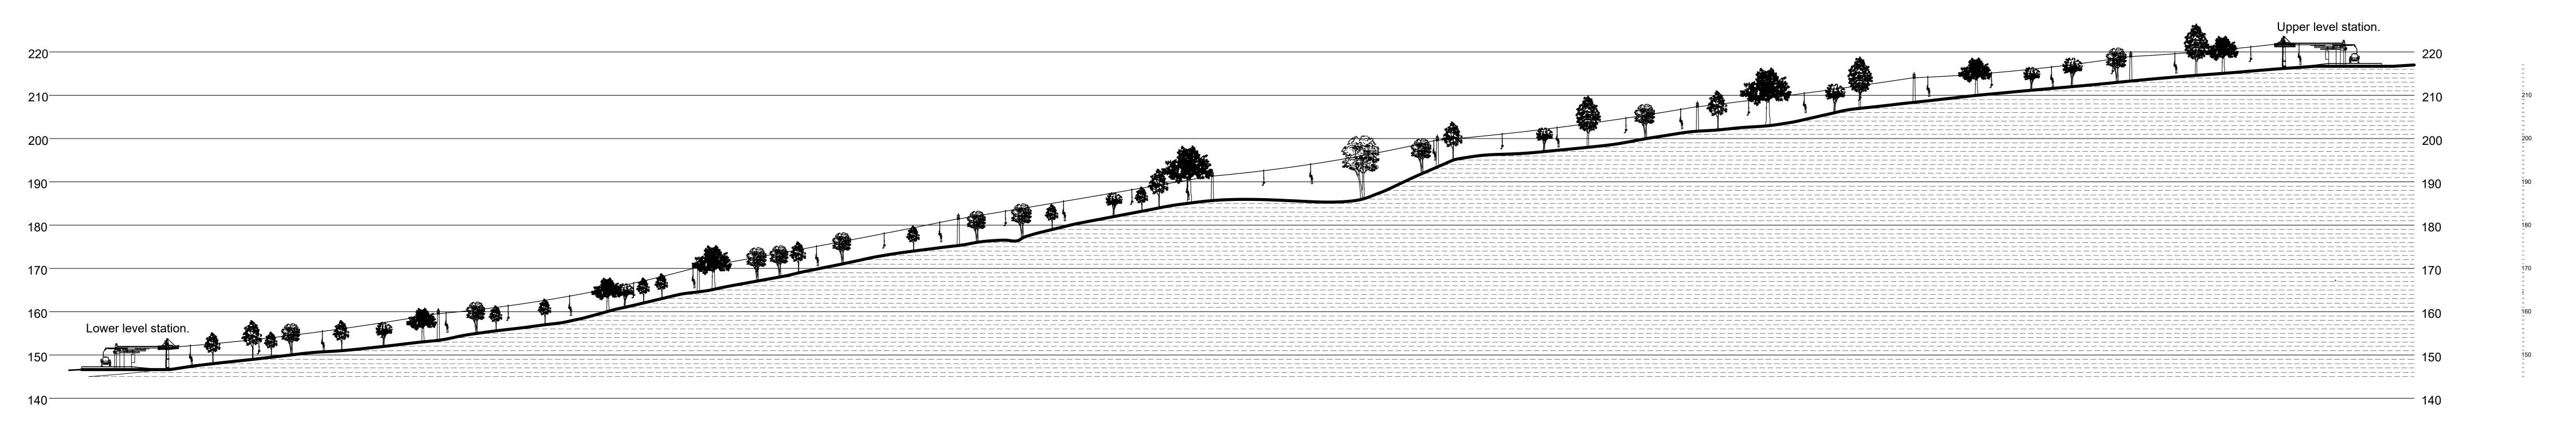

MANNINGELLIOTT

Chartered Architects & Designers

Manelli House, Suite 1
Cowper Road, Penrith
Cumbria CA11 9BN

t: 01768 868 800 e: post@manning-elliott.co.uk w: manning-elliott.co.uk

Luge Track & Operations Facility
Blaze Fell Woodland
Armathwaite, CA4 9TN

drawing title:
Site Section

Issue stage:

Planning

date: drawn: scale @ A1/A3:

Aug 2021 GLS/LS 1:500

drawing number: revision: 2004-PL-400 A