


© COPYRIGHT MANNING ELLIOTT PARTNERSHIP 2020.  
 THIS DRAWING IS THE PROPERTY OF MANNING ELLIOTT PARTNERSHIP.  
 IT MUST NOT BE COPIED OR REPRODUCED OR DIVULGED  
 TO ANYONE WITHOUT PERMISSION.  
 DO NOT SCALE OFF THIS DRAWING. ANY DISCREPANCIES TO BE  
 REPORTED TO MANNING ELLIOTT PARTNERSHIP.

REVISIONS

3 No. exit lanes 1.20m wide x  
 35.0m long feeding off the 3.50m  
 track into 2 unloading lanes,  
 gradient reduced to slow carts.

LOWER CABLE CAR  
 EMBARKATION STATION

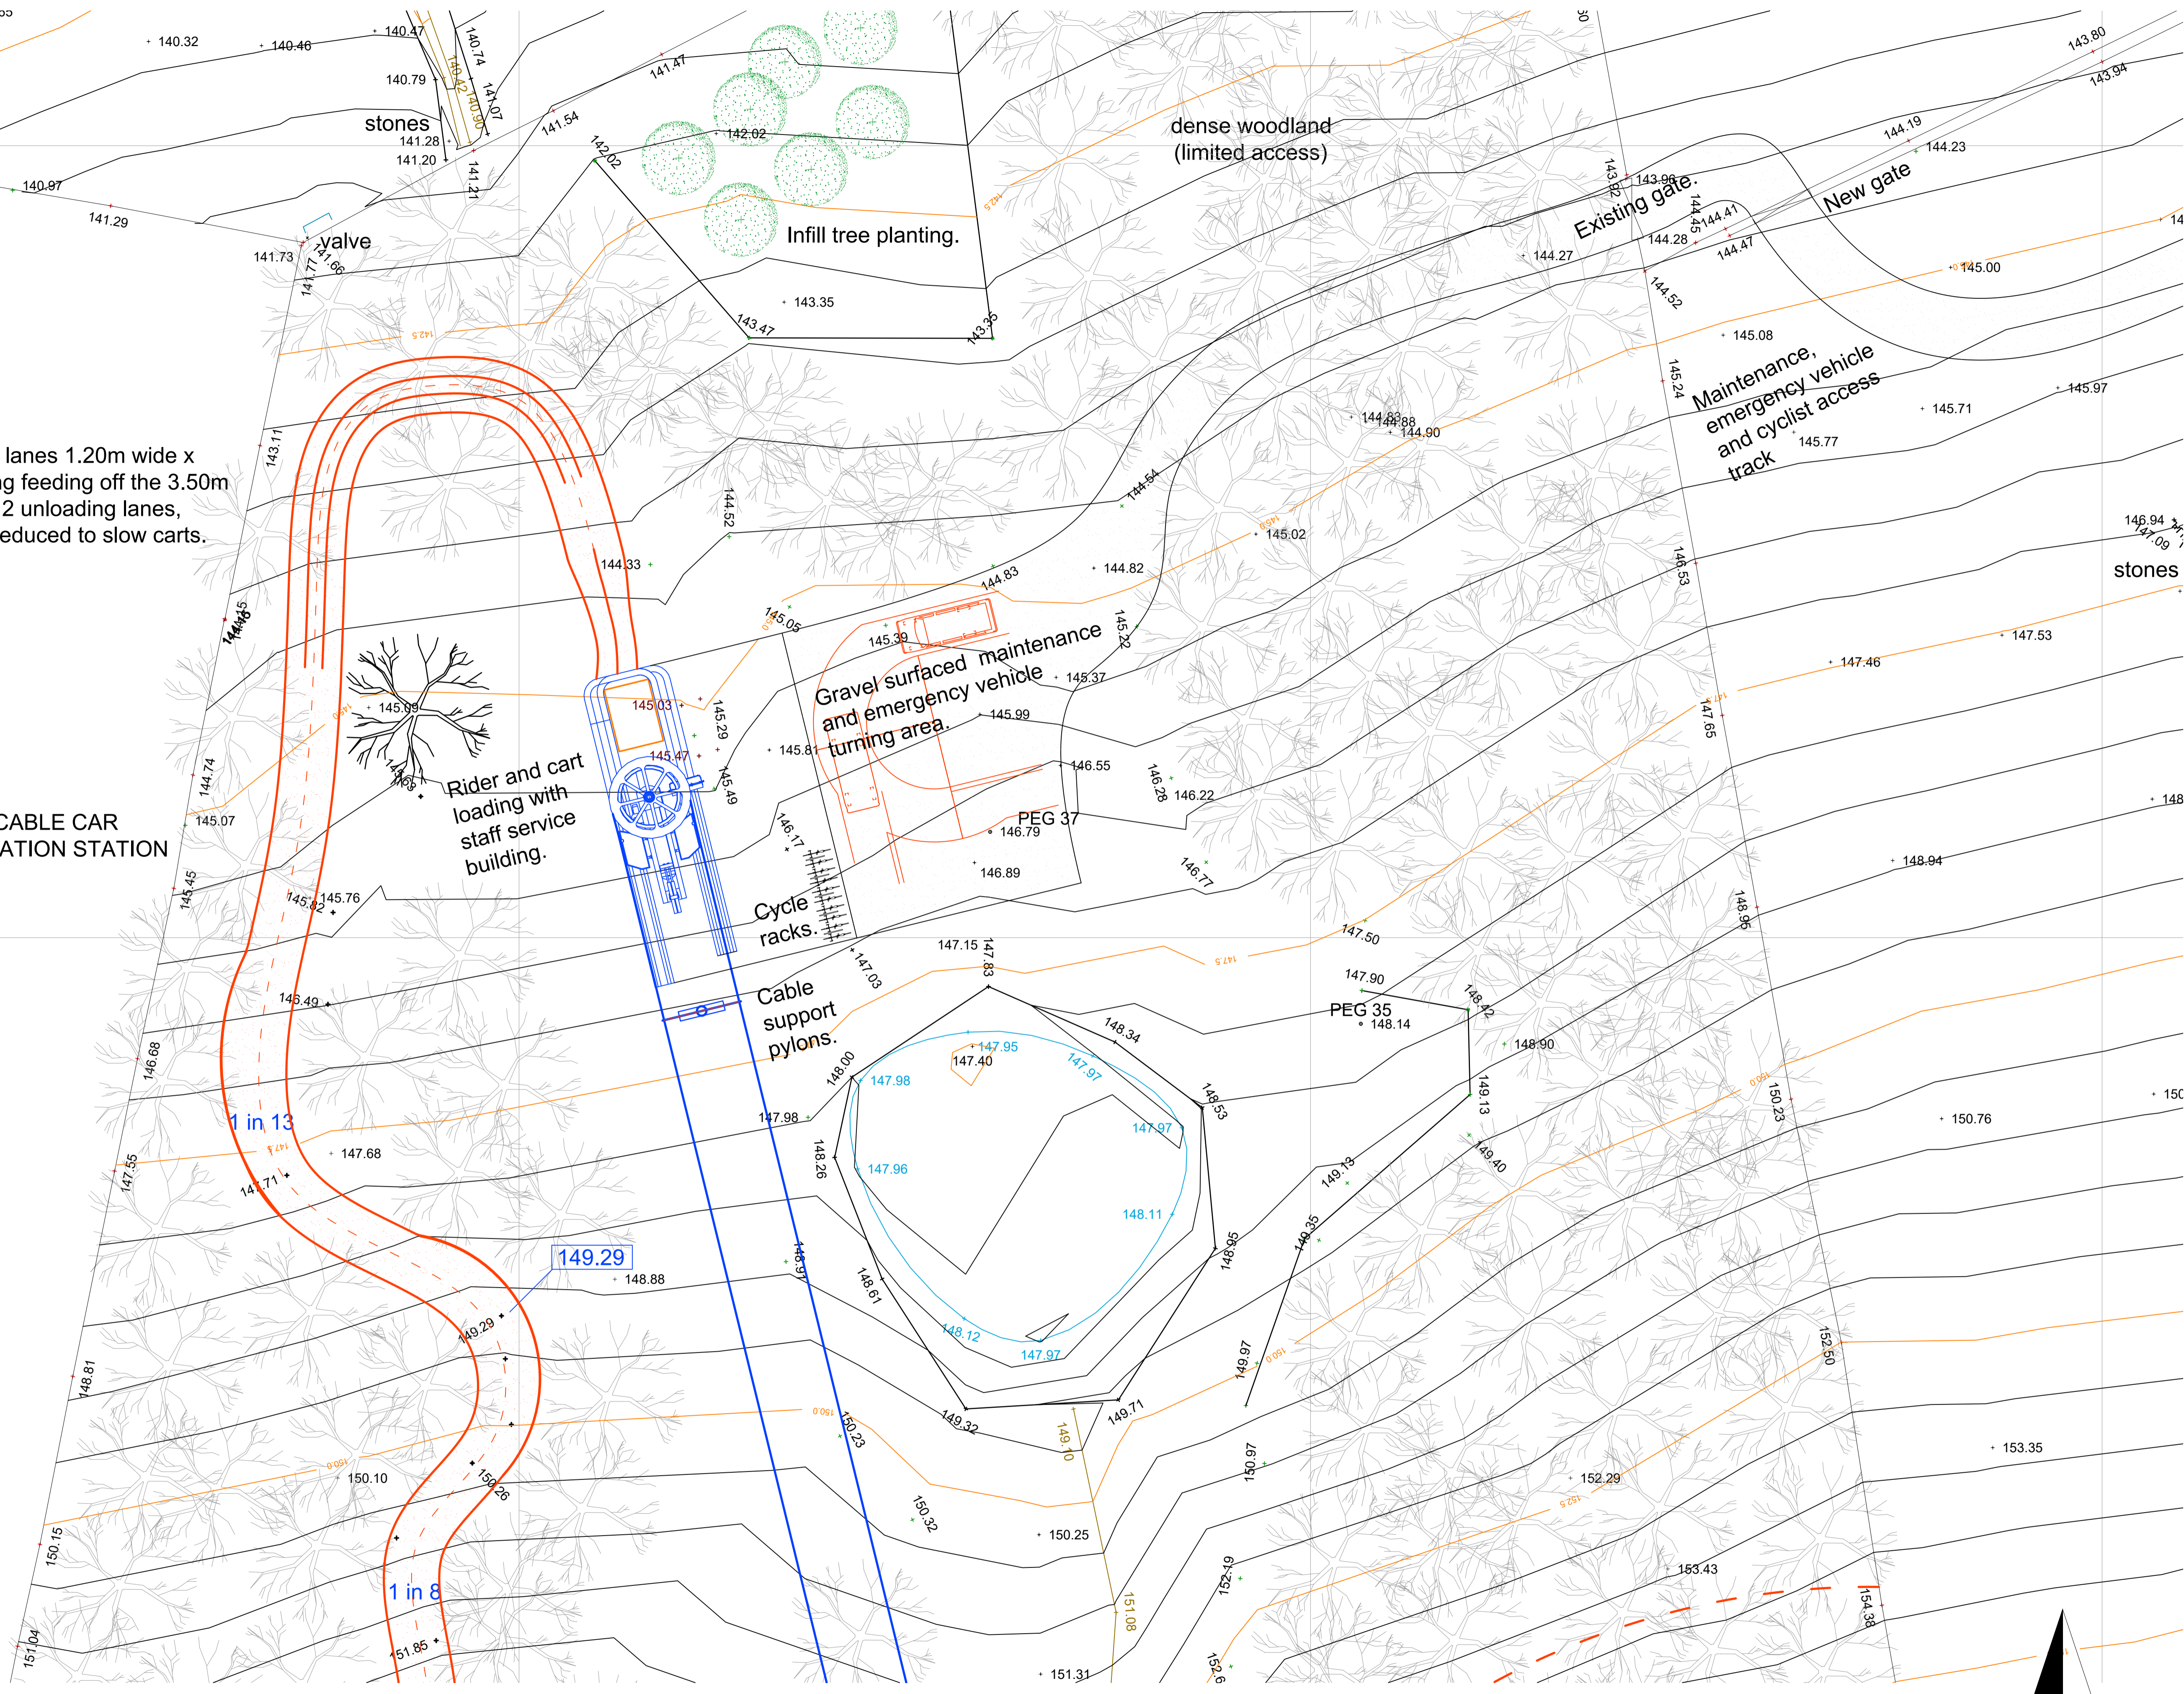

**MANNING ELLIOTT**  
 PARTNERSHIP  
 Chartered Architects &  
 Designers  
 Manelli House, Suite 1  
 Cowper Road, Penrith  
 Cumbria CA11 9RN  
 t: 01768 868 800  
 e: post@manning-elliott.co.uk  
 w: manning-elliott.co.uk

project title:  
 Luge Track and Operations Facility,  
 Blaze Fell Woodland,  
 Armthwaite, CA4 9TN

drawing title:  
 Lower station layout plan

issue stage: Planning		
date: July 2021	drawn: GLS	scale @ A1/A3: 1:200
drawing number: 2004-PL-202	revision: A	

